

PRESENTLY


CLIENT:
UNHCR

PROJECT:
Interior Design

TITLE:
Driver's Room

ردیف	NAME
1	ه . سلیمان
2	ن . تابش
3	ی . عطایی

رشته:
معماری

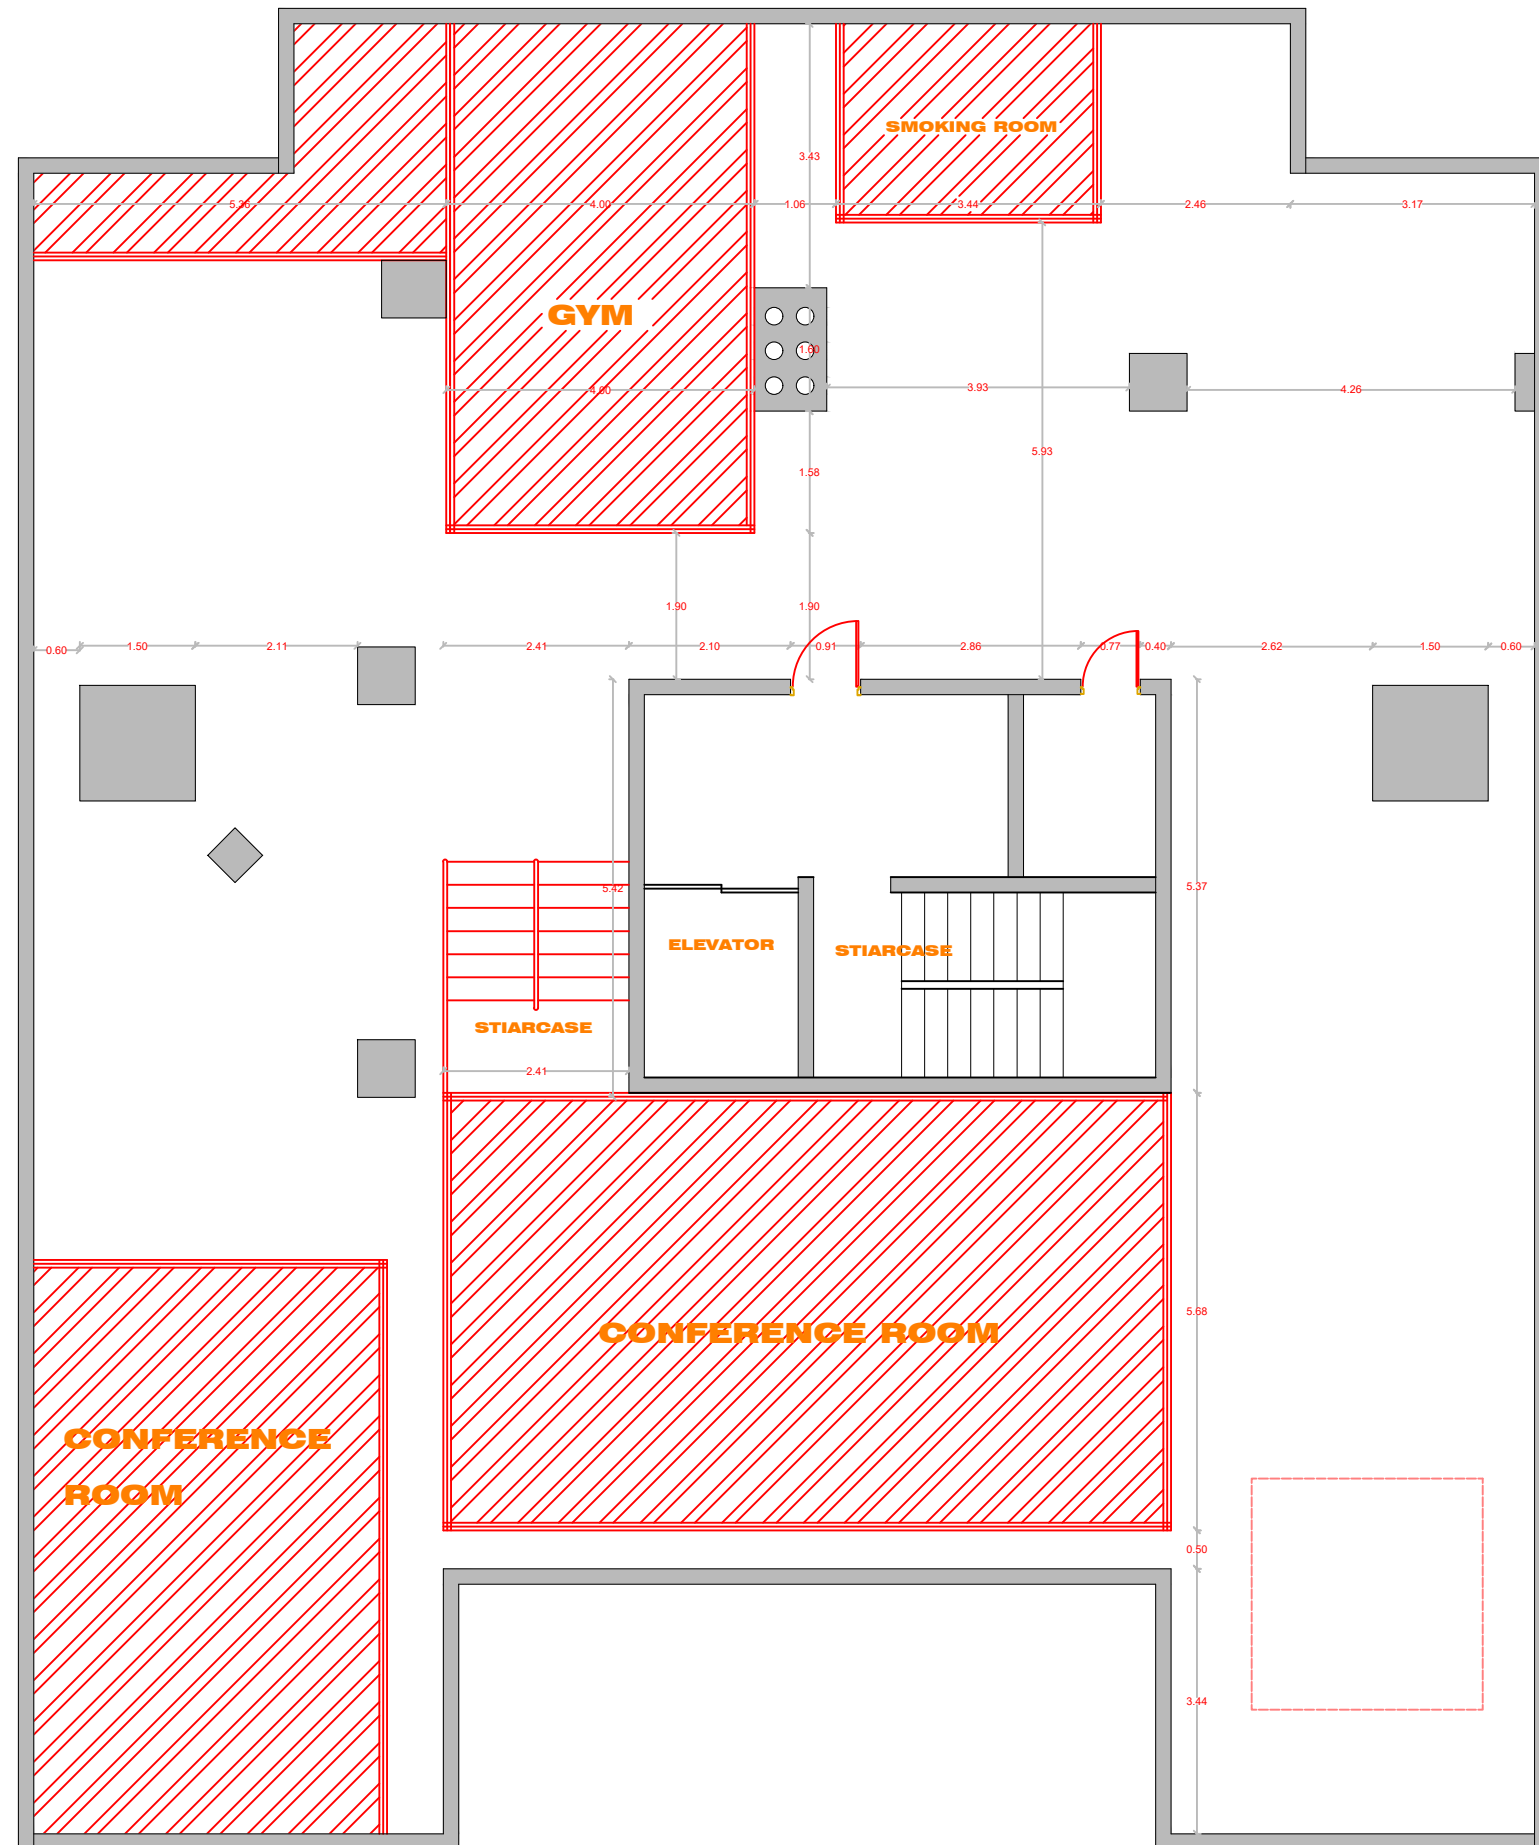

ROOF TOP
SC. 1:100 CURRENT PLAN